





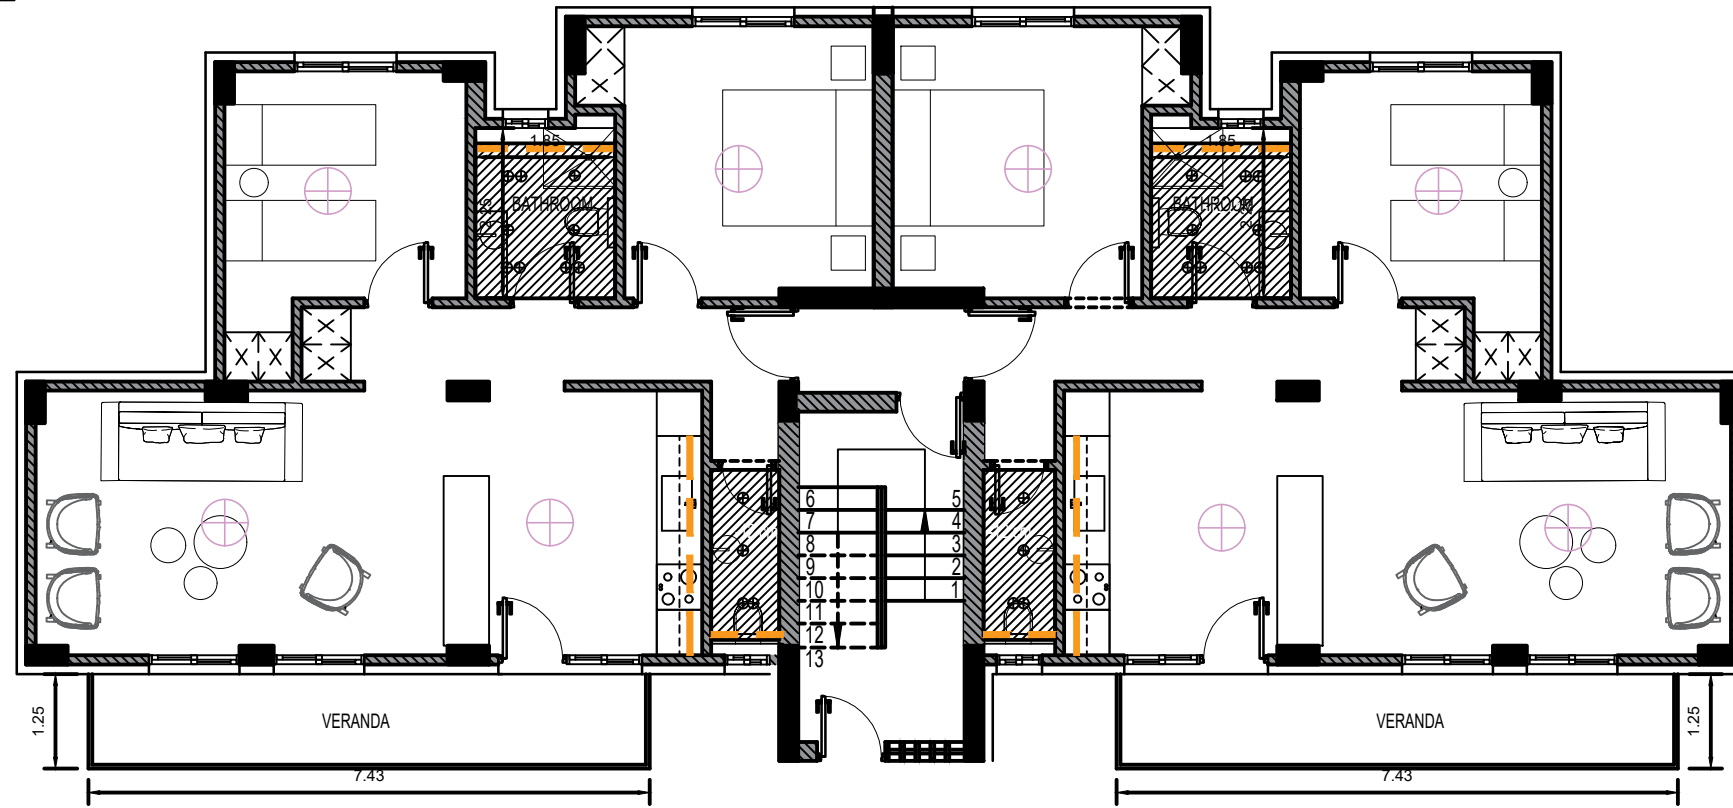


2 BDRM APARTMENTS

-  LED stripe
-  white gypsum board
-  water resistant gypsum board
-  spot lights (waterproof)
-  spot lights (indoor use)
-  hanging lights



ΠΡΟΤΕΙΝΟΜΕΝΗ ΚΑΤΟΨΗ ΙΣΟΓΕΙΟΥ, 10Σ
 ΟΡΟΦΟΣ, 20Σ ΟΡΟΦΟΣ | SCALE 1:100

**BLOCK D,E,F ΣΥΝΟΛΟ =18
 ΔΙΑΜΕΡΙΣΜΑΤΑ 2 ΥΠΝΟΔΩΜΑΤΙΩΝ**

Notes:

Drawing: A3

Client: PASYDY PLATRES

Scale: 1:100

Drawn by: GDI

48, griva digeni 1080, Nicosia, Cyprus Tel. 22350909 Fax. 22351327 e-mail contact@ambianceco.com

ambiance & Co