


# 2 BDRM APARTMENTS

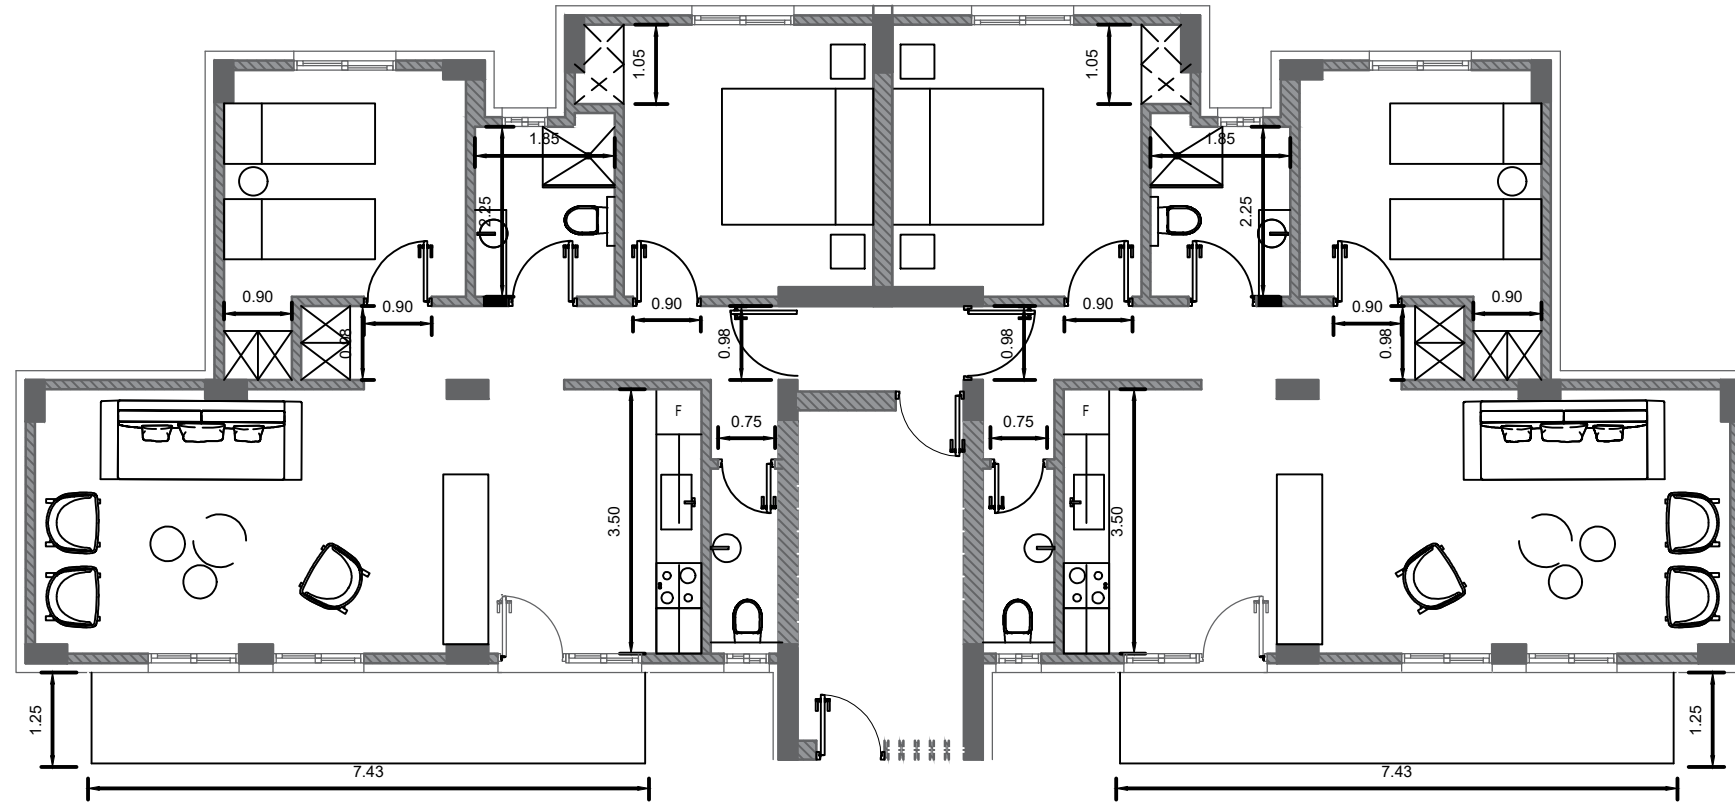

■ ΠΡΟΣΘΗΚΕΣ ΚΑΤΟΨΗ ΙΣΟΓΕΙΟΥ, 1ΟΣ  
ΟΡΟΦΟΣ, 2ΟΣ ΟΡΟΦΟΣ | SCALE 1:100

**BLOCK D,E,F ΣΥΝΟΛΟ =18  
ΔΙΑΜΕΡΙΣΜΑΤΑ 2 ΥΠΝΟΔΩΜΑΤΙΩΝ**

Notes:

Drawing: **A3**

Client: PASYDY PLATRES

Scale: 1:100

Drawn by: GDI

48, griva digeni 1080, Nicosia, Cyprus Tel. 22350909 Fax. 22351327 e-mail contact@ambianceco.com

**ambiance & Co**