


# 3 BDRM APARTMENTS

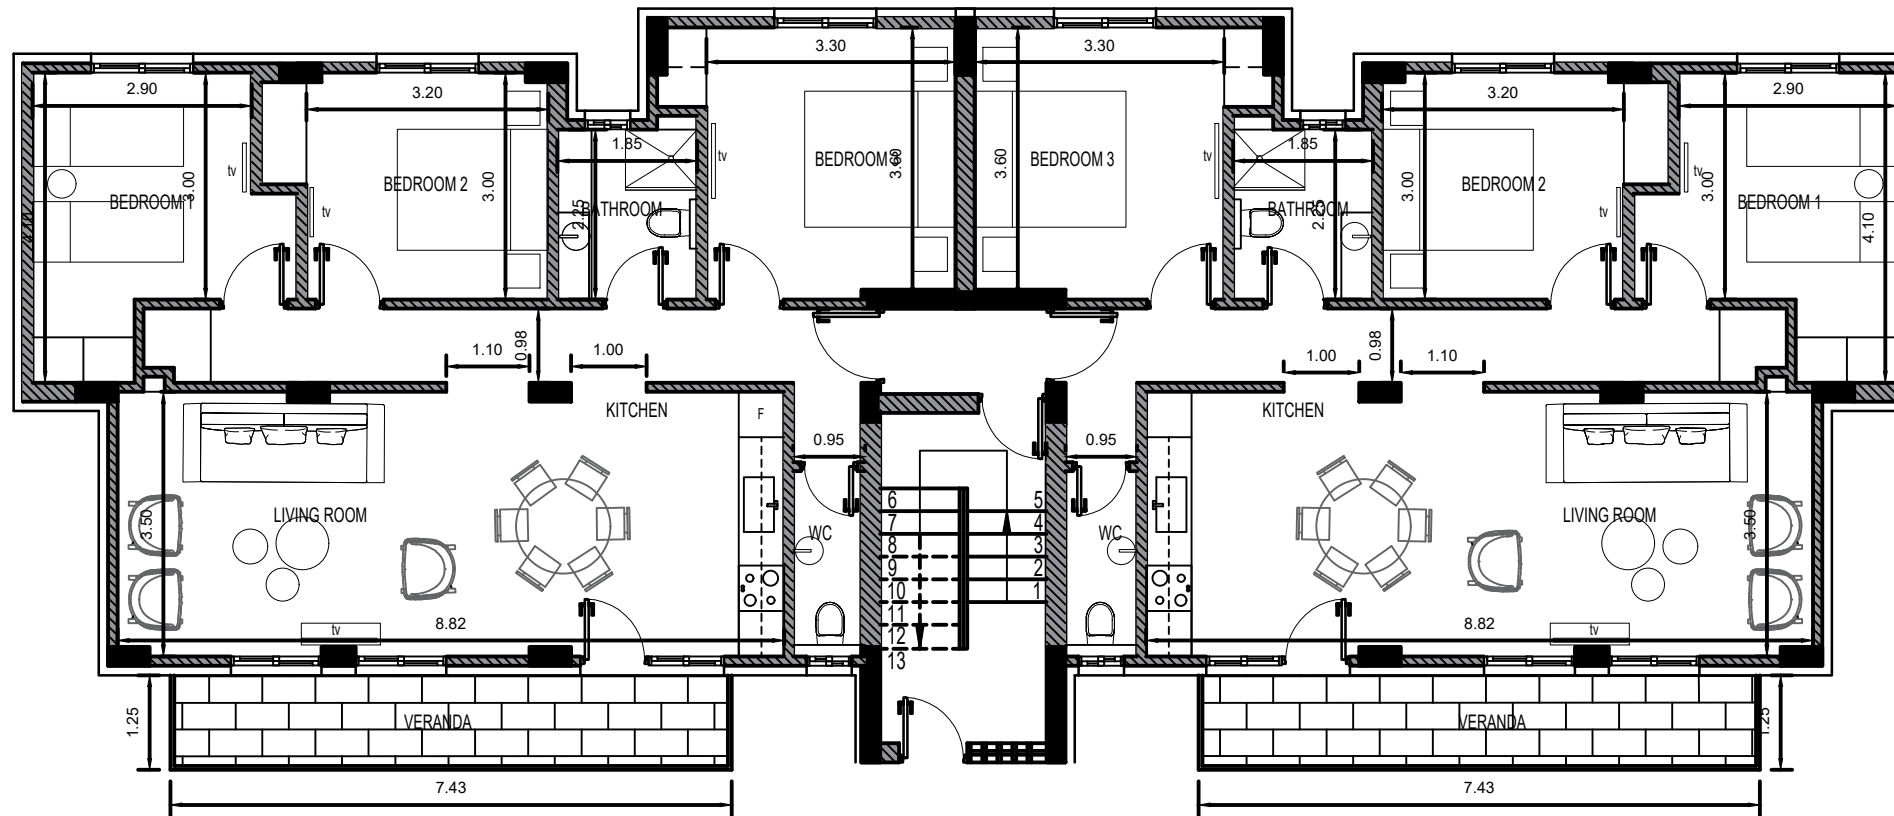

ΠΡΟΤΕΙΝΟΜΕΝΗ ΚΑΤΟΨΗ ΙΣΟΓΕΙΟΥ, 10Σ  
ΟΡΟΦΟΣ, 20Σ ΟΡΟΦΟΣ | SCALE 1:100  
BLOCK A,B,C ΣΥΝΟΛΟ =18  
ΔΙΑΜΕΡΙΣΜΑΤΑ 3 ΥΠΝΟΔΩΜΑΤΙΩΝ

Notes:

Drawing: A3

Client: PASYDY PLATRES

Scale: 1:100

Drawn by: GDI

48, griva aligeni 1080, Nicosia, Cyprus Tel. 22350909 Fax. 22351327 e-mail contact@ambianceco.com

ambiance & Co