





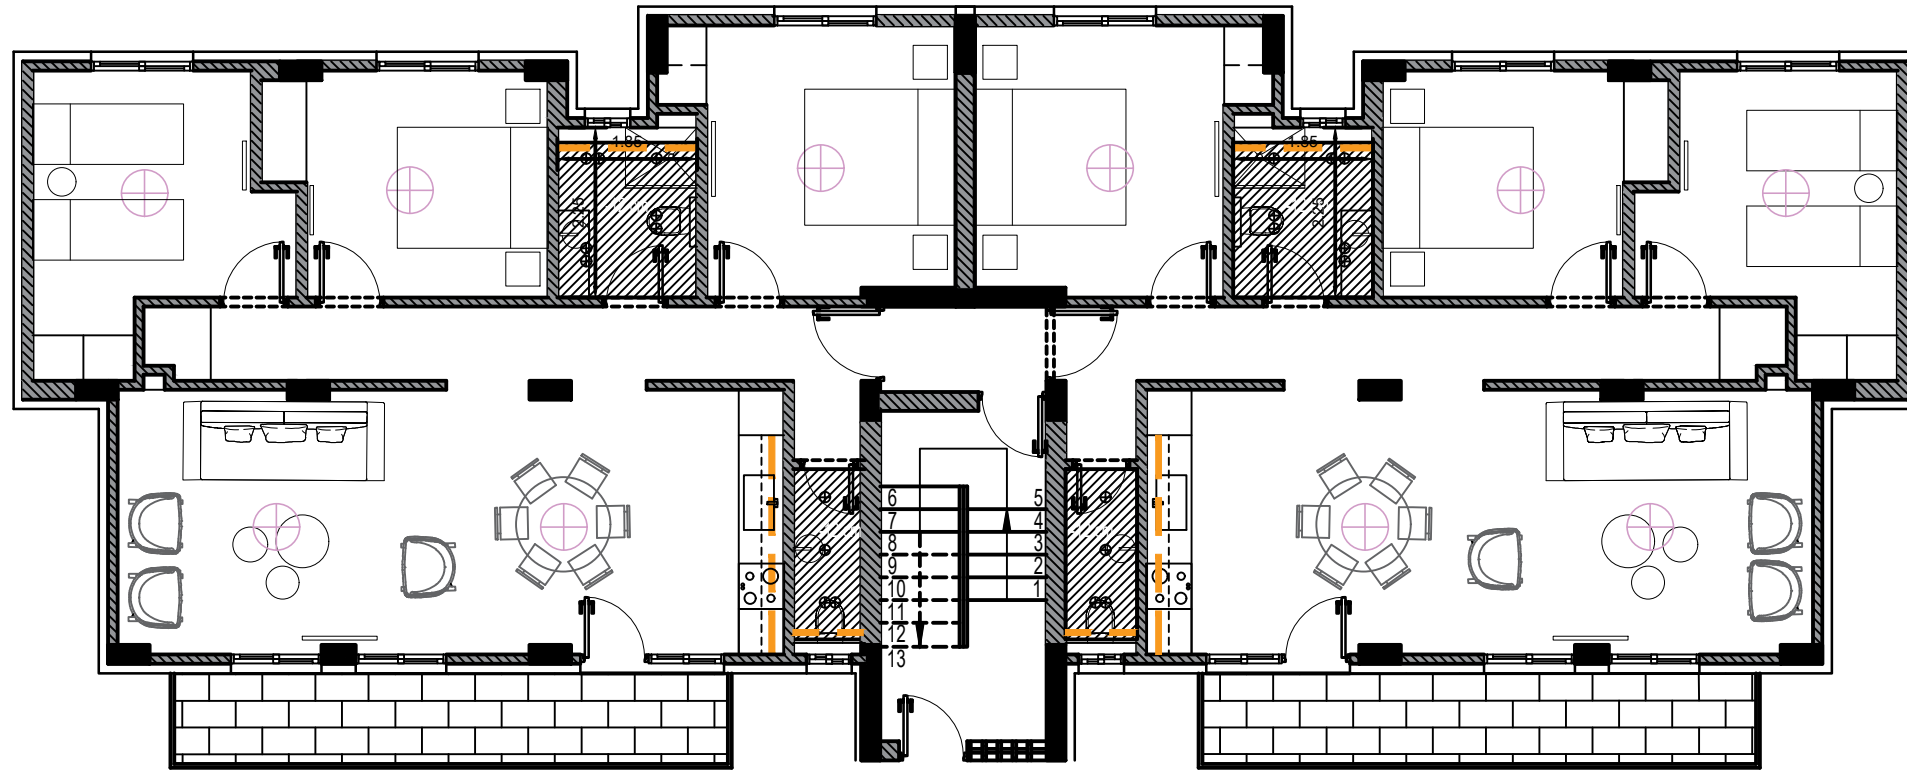


3 BDRM APARTMENTS

-  LED stripe
-  white gypsum board
-  water resistant gypsumboard
-  spot lights (waterproof)
-  spot lights (indoor use)
-  hanging lights



ΠΡΟΤΕΙΝΟΜΕΝΗ ΚΑΤΟΨΗ ΙΣΟΓΕΙΟΥ, 10Σ
 ΟΡΟΦΟΣ, 20Σ ΟΡΟΦΟΣ | SCALE 1:100

BLOCK A,B,C ΣΥΝΟΛΟ =18
 ΔΙΑΜΕΡΙΣΜΑΤΑ 3 ΥΠΝΟΔΩΜΑΤΙΩΝ

Notes:

Drawing: A3

Client: PASYDY PLATRES

Scale: 1:100

Drawn by:GDI

48, griva digeni 1080, Nicosia, Cyprus Tel. 22350909 Fax. 22351327 e-mail contact@ambianceco.com

ambiance & Co