


3 BDRM APARTMENTS

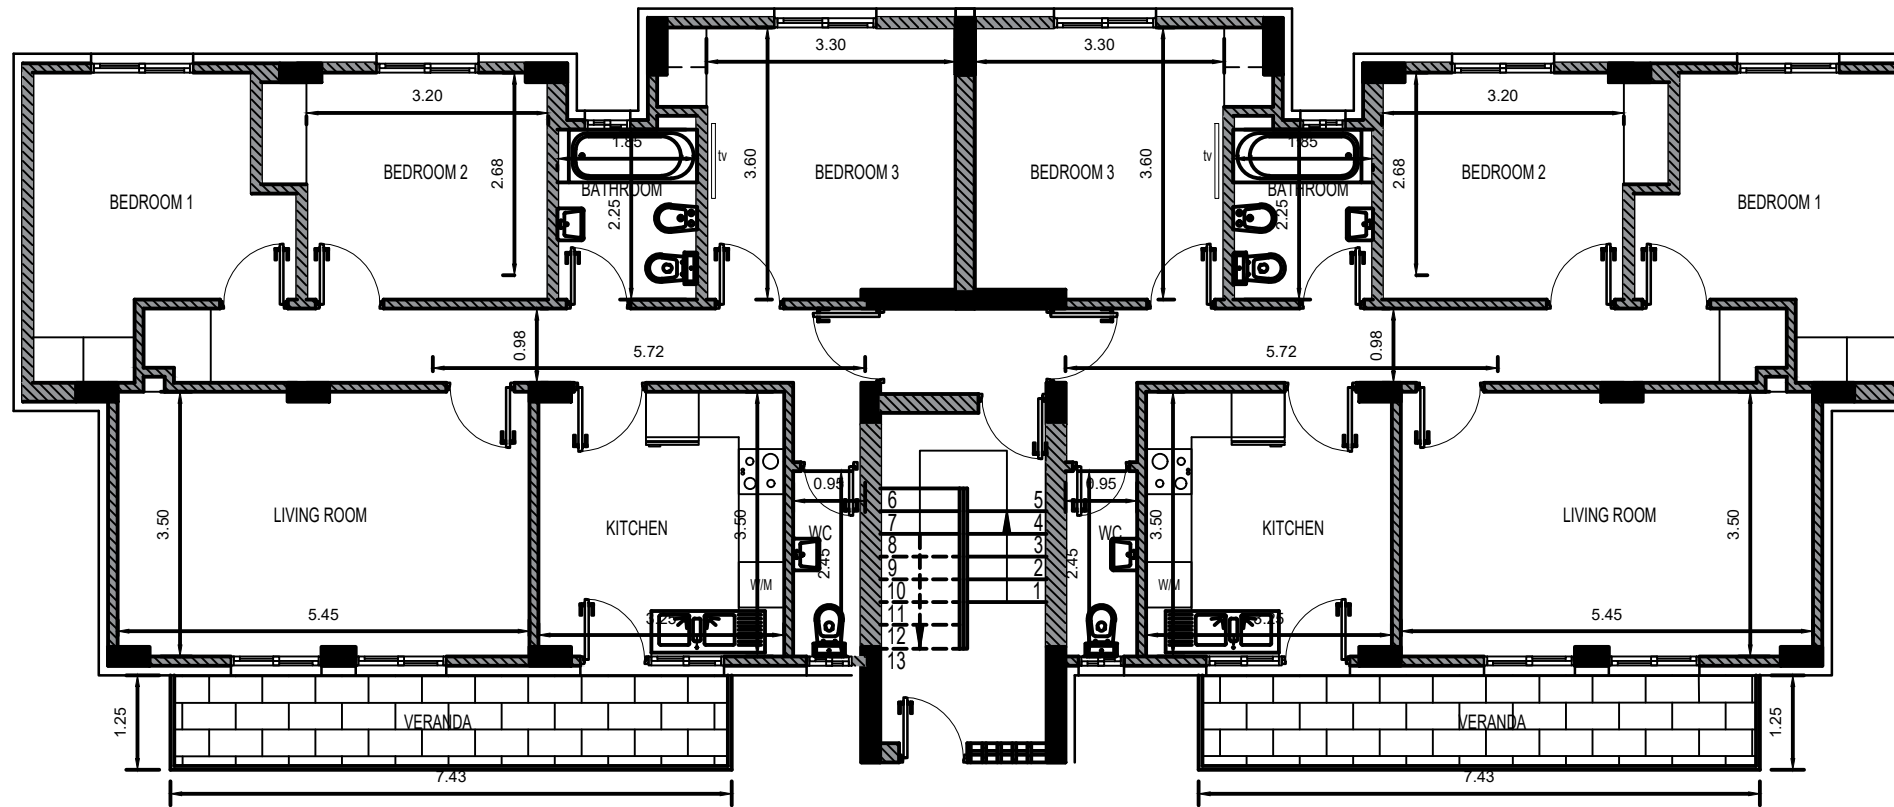

ΥΦΙΣΤΑΜΕΝΗ ΚΑΤΟΨΗ ΙΣΟΓΕΙΟΥ, 10Σ
ΟΡΟΦΟΣ, 20Σ ΟΡΟΦΟΣ | SCALE 1:100

BLOCK A,B,C ΣΥΝΟΛΟ =18
ΔΙΑΜΕΡΙΣΜΑΤΑ 3 ΥΠΝΟΔΩΜΑΤΙΩΝ

Notes:

Drawing:

A3

Client: PASYDY PLATRES

Scale: 1:100

Drawn by:GDI

ambiance & Co

48, griva digeni 1080, Nicosia, Cyprus Tel. 22350909 Fax. 22351327 e-mail contact@ambianceco.com