


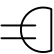


# 3 BDRM APARTMENTS

-  WATERPROOF
-  TV/INTERNET
-  DUBBLE SOCKET



ΠΡΟΤΕΙΝΟΜΕΝΗ ΚΑΤΟΨΗ ΙΣΟΓΕΙΟΥ, 10Σ  
 ΟΡΟΦΟΣ, 20Σ ΟΡΟΦΟΣ | SCALE 1:100

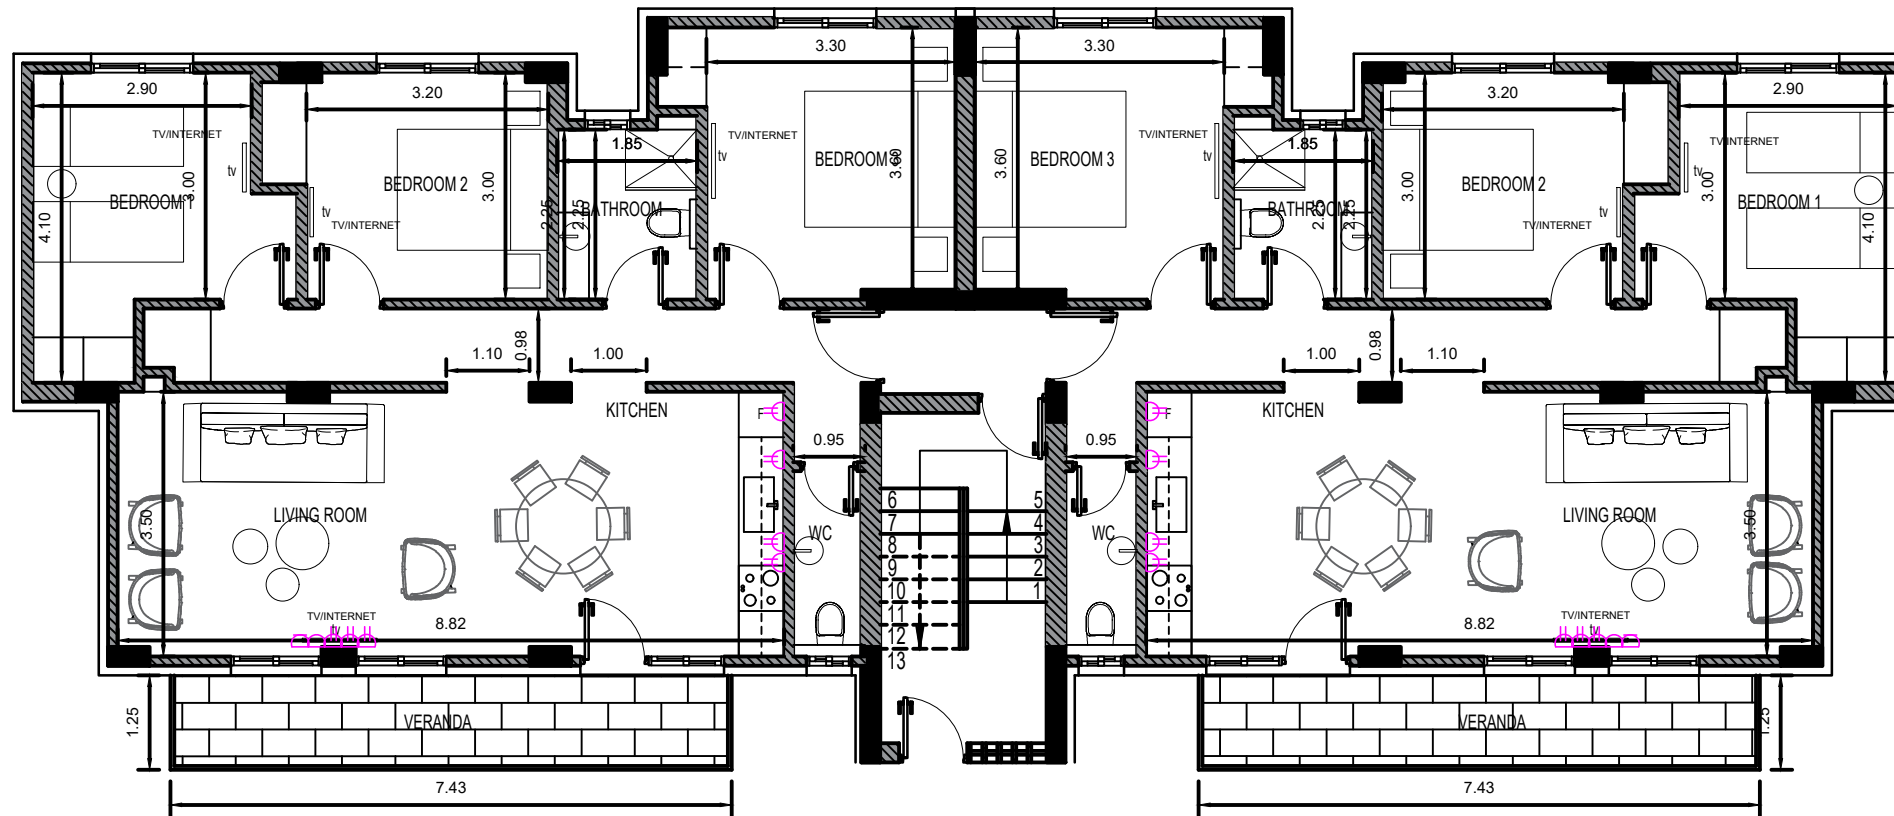BLOCK A,B,C ΣΥΝΟΛΟ =18  
 ΔΙΑΜΕΡΙΣΜΑΤΑ 3 ΥΠΝΟΔΩΜΑΤΙΩΝ

Notes:

Drawing: A3

Client: PASYDY PLATRES

Scale: 1:100

Drawn by: GDI

48, griva digeni 1080, Nicosia, Cyprus Tel. 22350909 Fax. 22351327 e-mail contact@ambianceco.com

ambiance & Co